



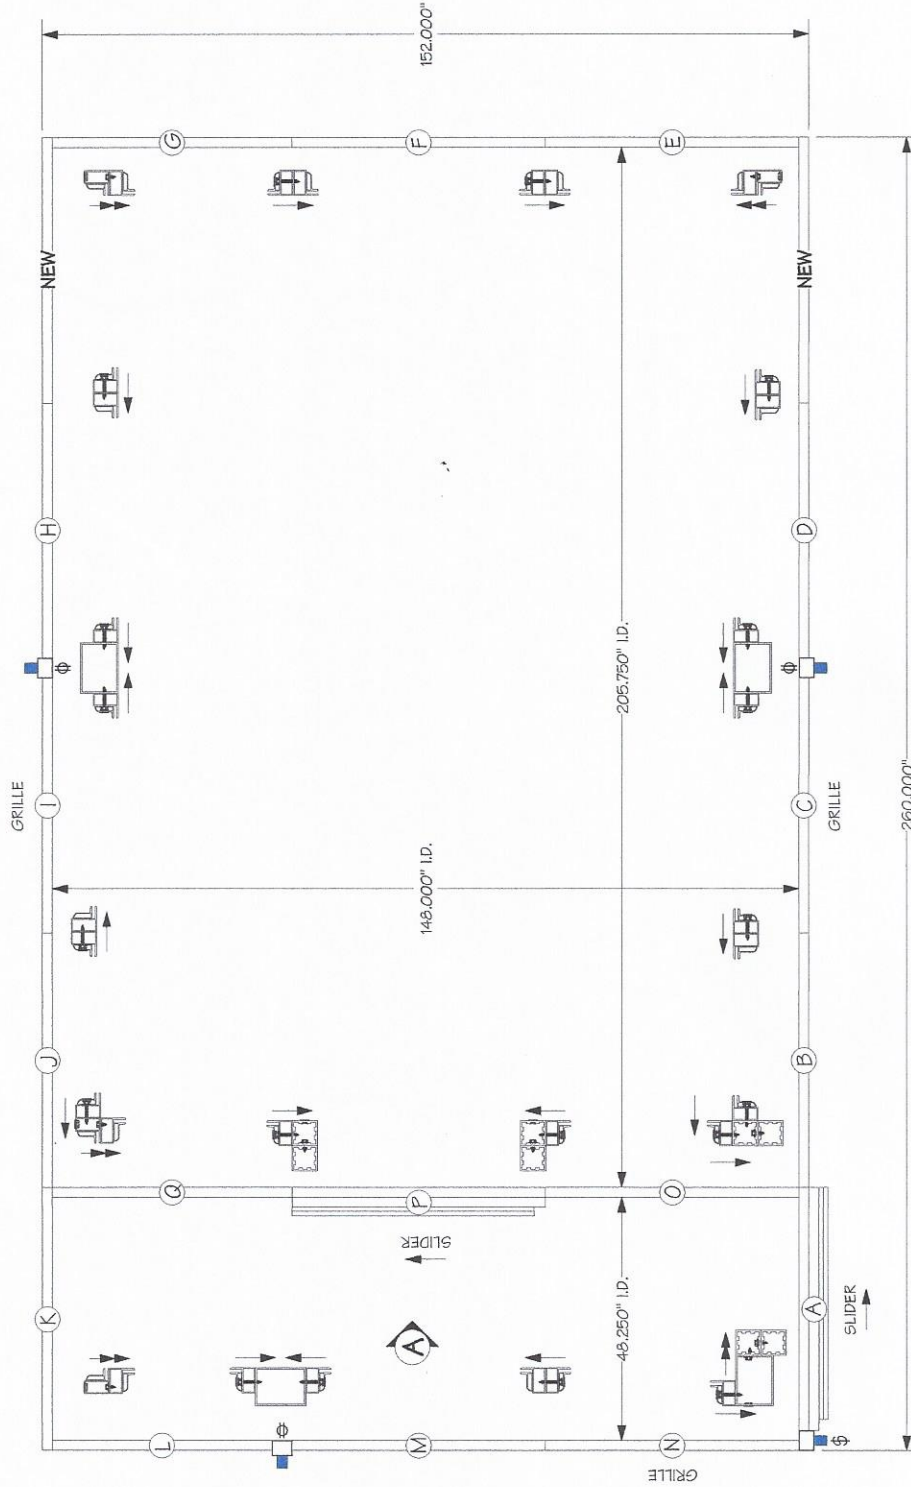

PLAN VIEW

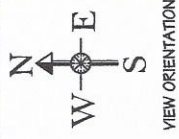

TYPICAL FRAME CONNECTION

ARROW=DIRECTION OF PANEL TO PANEL
w/ #12x1.750" HEX HEAD SELF DRILLER SCREW
▲ = #14x1" HEX WASHER HEAD
▲ SELF DRILLING SCREW
ALL WITH .625" GREY HOLE PLUG

A = ELEVATION VIEW

SIMPLEX
ISOLATION SYSTEMS

FOR: ALERO LAB5
PROJECT: slq 08415
DRAWN BY: JEREMY TODD
DATE: 05/27/16
APPROVED BY:
SCALE: B - 1" : 2' PAGES: 1 of 5 DWG #: JT 052716-1
REVISIONS: