




The information contained in this drawing is the confidential property of Platinum Energy Services ULC. No part thereof shall be reproduced or communicated to a third party without written authorization from Platinum Energy Services ULC.

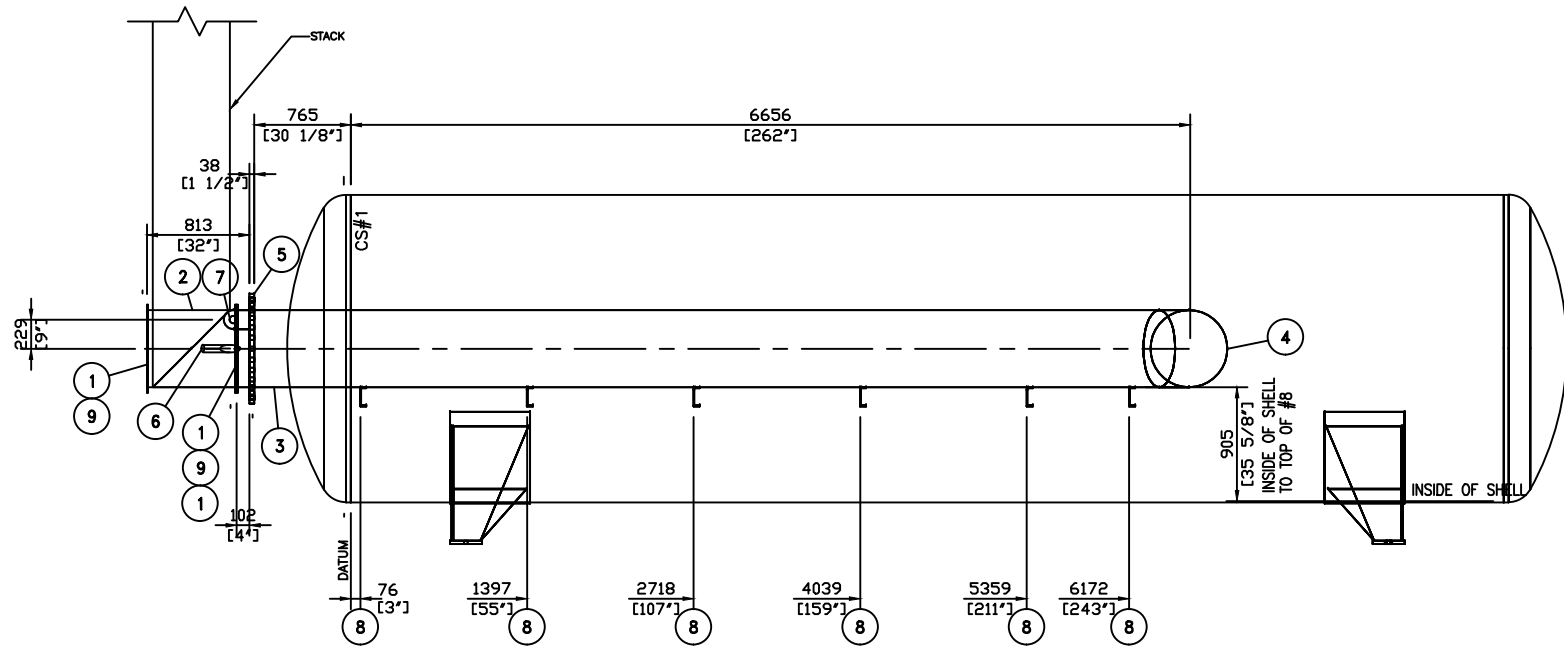


FIRETUBE ASSY. ELEVATION VIEW

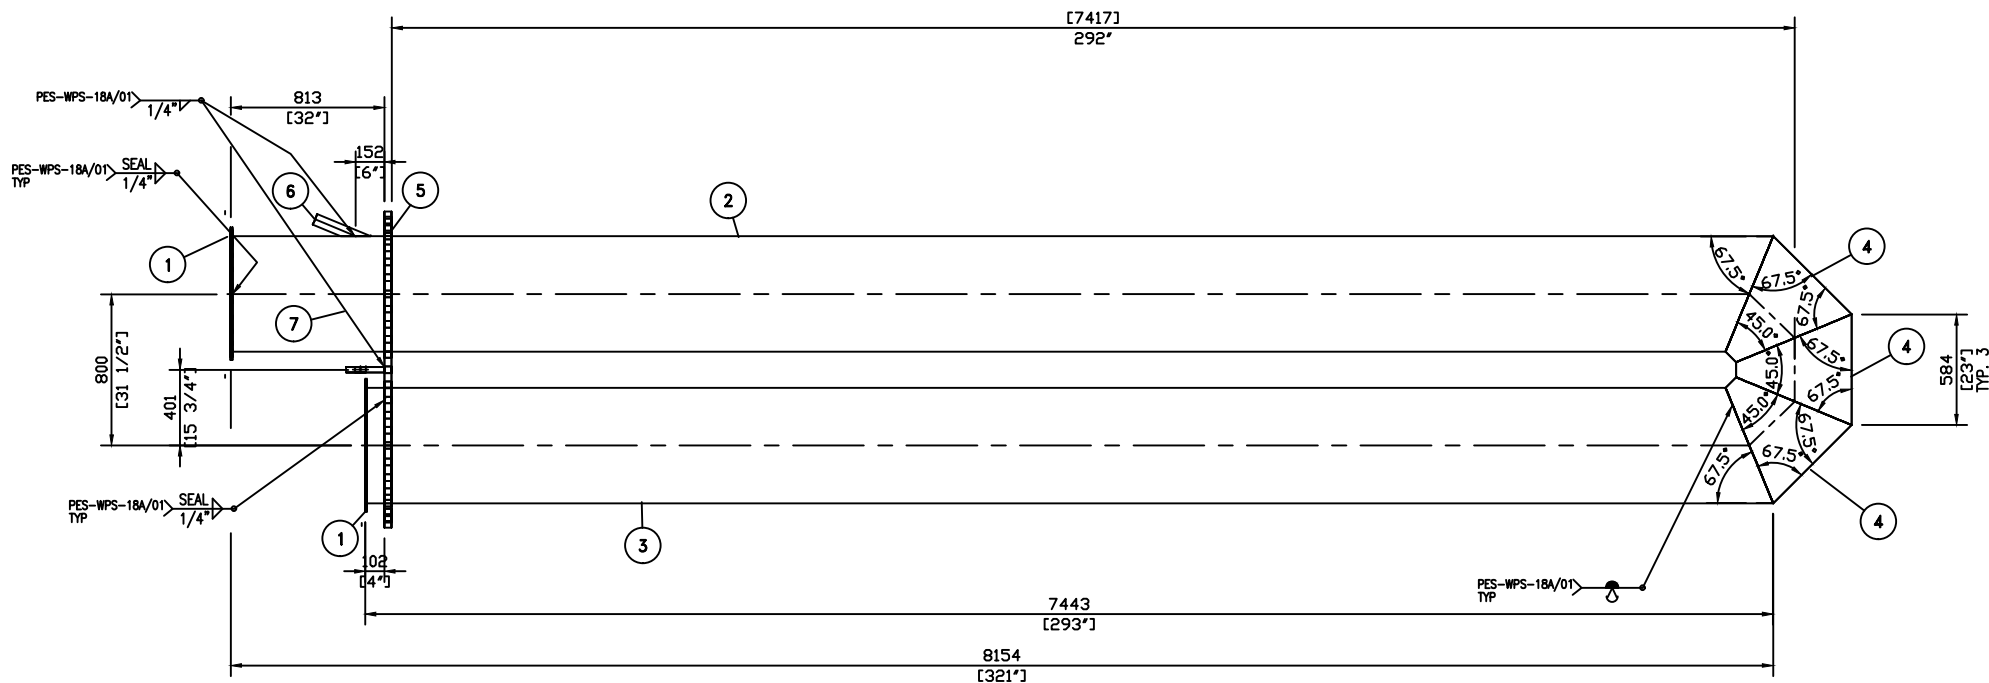


FIRETUBE TOP VIEW DETAIL

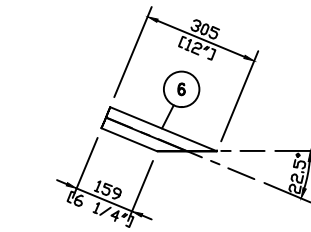


ITEM #6 DETAIL

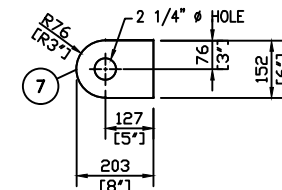


ITEM #7 DETAIL

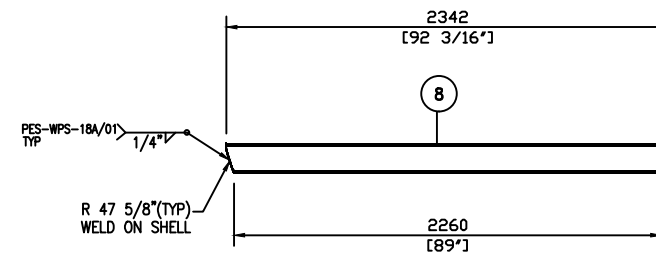

ITEM #8 DETAIL

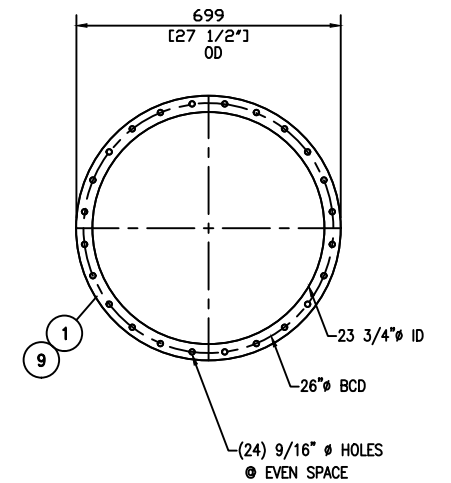

BURNER FLANGE & GASKET

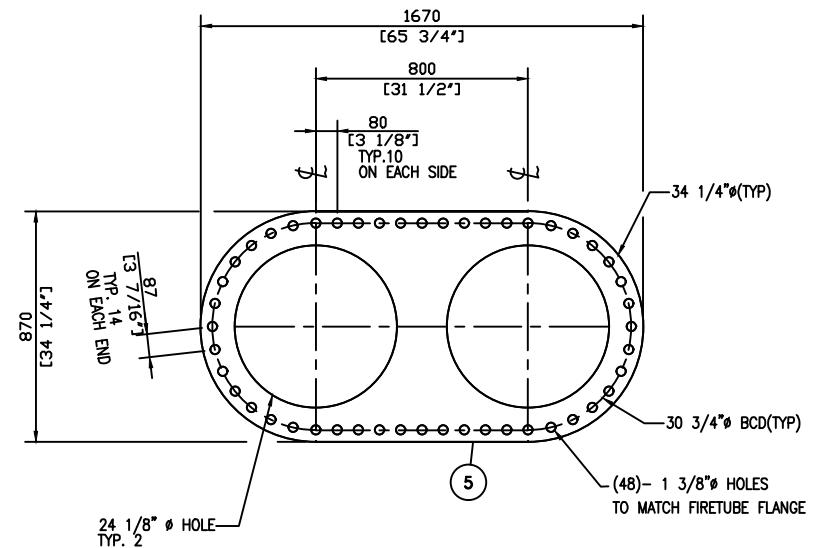

FIRETUBE COVER DETAIL

BILL OF MATERIAL				
ITEM	REQ'D			
1	3	BURNER/STACK FLANGE, 3/8" THK PLATE X 23 3/4" ID X 27 1/2" OD	SA-36	
2	1	FIRETUBE PIPE, 24" SCH XH (0.5" THK) X 321 3/4" LG	SA-106-B	
3	1	FIRETUBE PIPE, 24" SCH XH (0.5" THK) X 293 3/4" LG	SA-106-B	
4	3	FIRETUBE PIPE, 24" SCH XH (0.5" THK) ERW X 23" LG	SA-106-B	
5	1	FIRETUBE COVER, 1 1/2" THK X 34 1/4" W X 65 1/4" LG	SA-516-70N	
6	1	IGNITER ACCESS PIPE, 2" SCH XH SMLS X 12" LG (MOE X TOE)	SA-106-B	
7	1	FIRETUBE LIFT LUG, 1 1/8" THK PLATE X 6" W X 8" LG	SA-36	
8	6	FIRETUBE SUPPORT, C6 X 8.2 X 92 3/16" LG (CTS)	SA-36	
9	2	STACK/ARRESTOR GASKETS, 1/8" THK NON-ASBESTOS CUT GASKET, DURLON 8500 OR GARLOCK 3200	-	
10	24	MACHINE BOLT FOR STACKS, 1/2" X 1 1/2" LG C/W 1 HEX HD NUT	GR 5	
11	24	MACHINE BOLT FOR ARRESTORS, 1/2" X 2 1/2" LG C/W 1 HEX HD NUT	GR 5	

NOTES:

REV	DESCRIPTION	BY	DATE	CHK'D	APP'D
3	REVISED AS NOTED	LL	17-10-31	BX	DG
2	REMOVED "HOLD" STATUS & REVISED AS NOTED	LL	17-08-15	BX	DG
1	ADDED BOLTS FOR STACK/ARRESTOR	LL	16-05-04	BX	DG
0	ISSUED FOR CONSTRUCTION	LL	16-02-24	BX	DG
LL	16-01-22	BX	BD		
YES-01	96" OD X 30'-0" S/S 75PSI MAMP SWEET SERVICE EMULSION TREATER				
REFERENCE DRAWINGS					

ENGINEER'S STAMP

DRAWN BY	LL	16-01-22
CHK'D BY	BX	16-01-22
APP'D BY	DG	16-01-22
CAD REF	30138-VES-03.DWG	SCALE AS SHOWN



CLIENT		STOCK	
TITLE		96" OD X 30'-0" S/S 75PSI MAMP SWEET SERVICE FWKO FIRETUBE DETAIL	
JOB NO.	30138	DRAWING NO.	30138-VES-03
REV	3		