


NOTES:

1. SEE DWG SKD-01 FOR GENERAL NOTES.
2. ALL FILLET WELDS TO BE 1/4" UNLESS NOTED OTHERWISE.

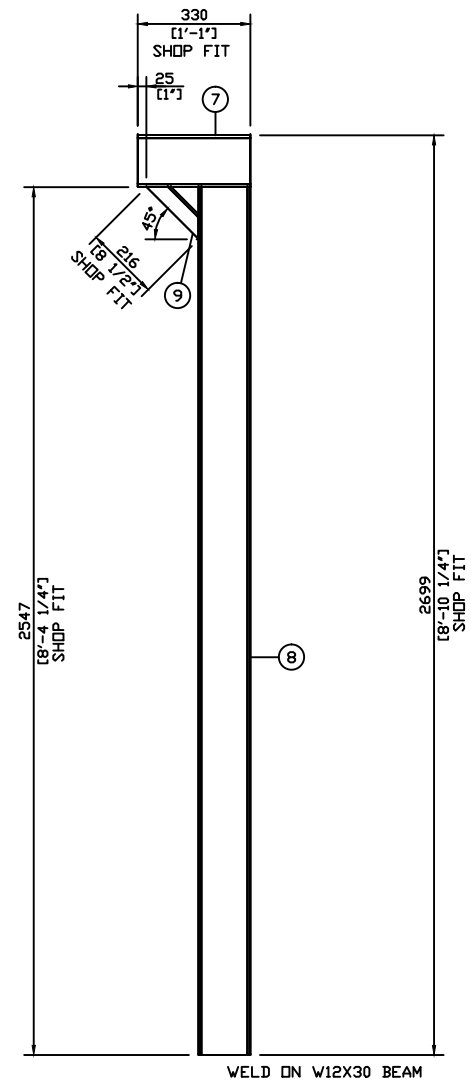

***ALL BOM ITEMS DO NOT INCLUDE WELD GAP**

PS-06 DETAIL
SCALE 1:10

DRAWN BY CL		19-04-16	CLIENT STOCK	
CHK'D BY BX		19-04-16		
APP'D BY DG		19-04-16		
CAD REF 30702-SPT-01.DWG	SCALE AS SHOWN			
 PLATINUM ENERGY SERVICES CALGARY, ALBERTA			TITLE 60" OD x 20'-0" S/S 720 Psig HORIZONTAL SEPARATOR PIPE SUPPORTS - DETAILS	
			JOB NO. 30702 <table border="1" data-bbox="2601 1895 2772 1905"> <tr> <td>DRAWING NO.</td> <td>30702-SPT-01</td> <td>REV</td> <td>0</td> </tr> </table>	DRAWING NO.
DRAWING NO.	30702-SPT-01	REV	0	