


The information contained in this drawing is the confidential property of Platinum Energy Services ULC. No part thereof shall be reproduced or communicated to a third party without written authorization from Platinum Energy Services ULC.

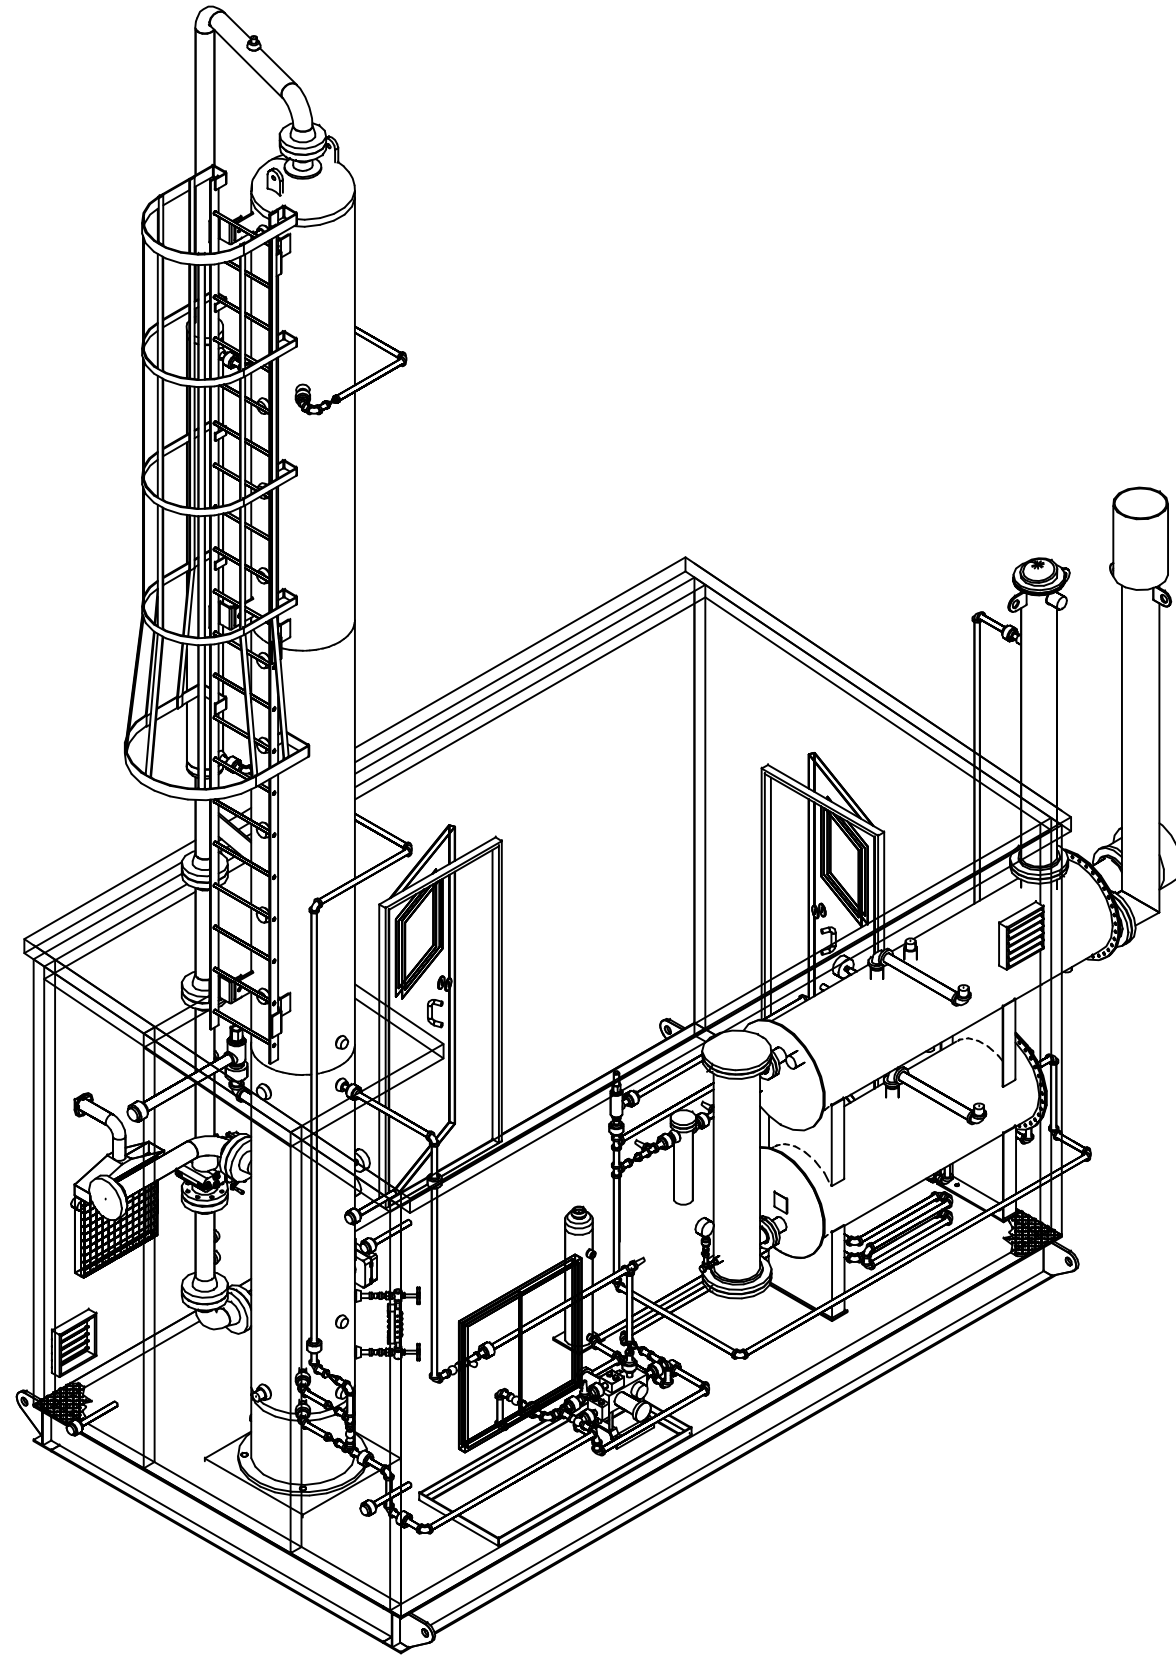

SW ISOMETRIC VIEW

- NOTES:
- 1.) PIPING CODE TO ANSI B31.3 (CURRENT EDITION).
 - 2.) DIMENSIONS ARE IN MILLIMETRES.
ELEVATION DATUM = T.O. CHK'D PL.
TAIL DIMENSIONS ARE FROM PLAN DATUM.
DIMENSIONS TO CENTERLINES (UNO)
 - 3.) EQUIPMENT AND STRUCTURES EXTENDING PAST SKID
SHIPPING LIMITS ARE REMOVED FOR SHIPPING.
 - 4.) PIPE SUPPORTS SUBJECT TO CHANGE UPON ASSEMBLY
 - 5.) OVERALL DIMENSIONS: 25'-1" L x 11'-4" W x 33'-4" H
 - 6.) SHIPPING DIMENSIONS: 22'-7" L x 11'-4" W x 12'-6" H
 - 7.) SHIPPING WEIGHT: 27,500 lbs (12,474 kg)

REFERENCE DRAWINGS	REV	DESCRIPTION	BY	DATE	CHK'D	APP'D
GA-06		GENERAL ARRANGEMENT - NW ISOMETRIC VIEW				
GA-05		GENERAL ARRANGEMENT - VIEW 'C-C' & D-D'				
GA-04		GENERAL ARRANGEMENT - VIEW 'B-B'				
GA-03		GENERAL ARRANGEMENT - VIEW 'A-A'				
GA-02		GENERAL ARRANGEMENT - PLAN VIEW				
SKD-01		STRUCTURAL STEEL				
PID-01	0	ISSUED FOR EQUIPMENT LOCATION	CL	17-08-24	BX	DG

ENGINEER'S STAMP

DRAWN BY	CL	17-07-06
CHK'D BY	BX	17-07-06
APP'D BY	DG	17-07-06
CAD REF	30086-GA-01.DWG	SCALE AS SHOWN



CLIENT	STOCK		
TITLE	24" OD X 28'-0" 1440 PSI AB SOUR DEHY. PACKAGE GENERAL ARRANGEMENT - SW ISOMETRIC VIEW		
JOB NO.	30086	DRAWING NO.	30086-GA-01
REV			0

